

City of Spearfish

2010 Street Improvements Project



Owner: City of Spearfish

Engineer: HDR Engineering, Inc.

Contractor: Sacrison Paving, Inc.

Project Summary

- Over 3,300 tons of asphalt concrete patching and overlay.
- 884 linear feet of 6-inch PVC Water Main.
- Over 2,100 linear feet of 8-inch Sanitary Sewer.
- Reshaping Jonas Boulevard from Charles to King from a crown section to a straight grade.


Contractor and Amount

- Sacrison Paving, Inc.
- Project Award: \$ 696,184


Project Schedule

- Notice to Proceed Issued: May 24, 2010
- Substantial Completion: August 27, 2010
- Final Completion: September 17, 2010


Traffic Control – Phase 1 Utilities

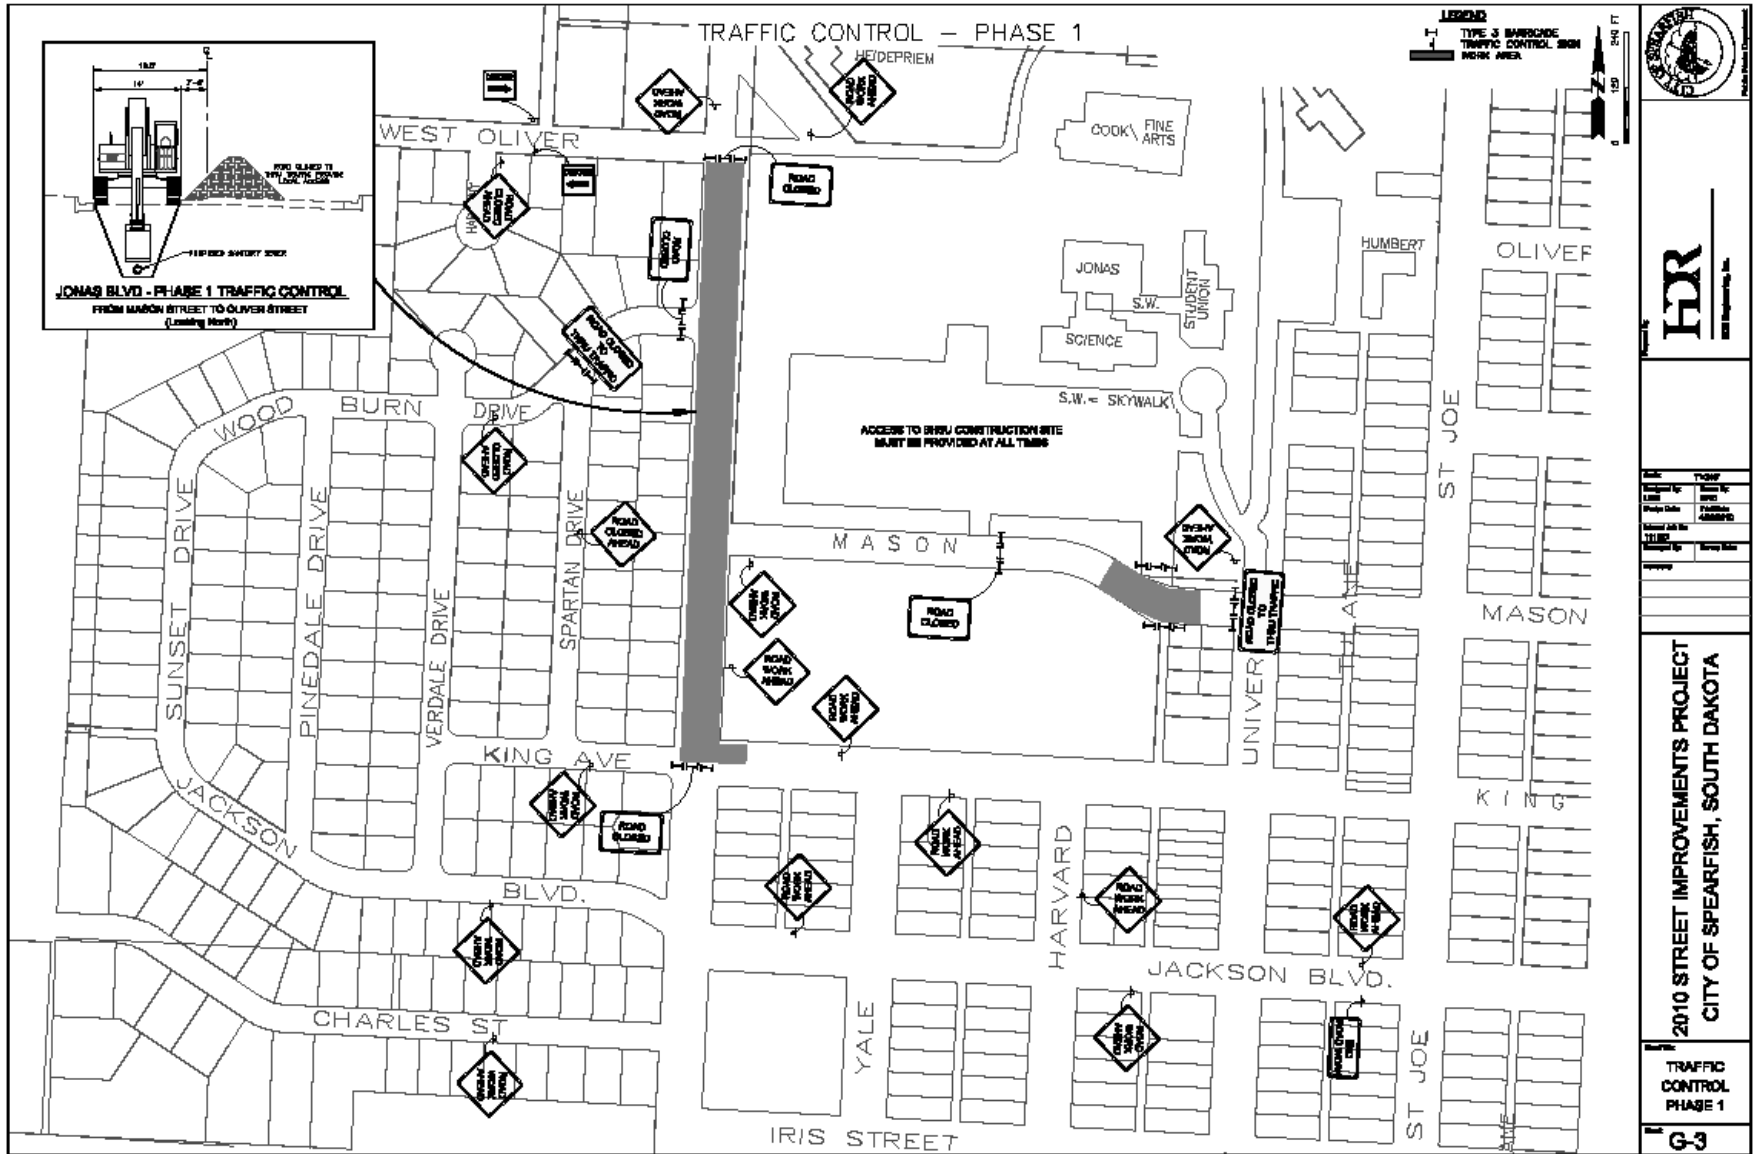


Traffic Control – Phase 2 Milling

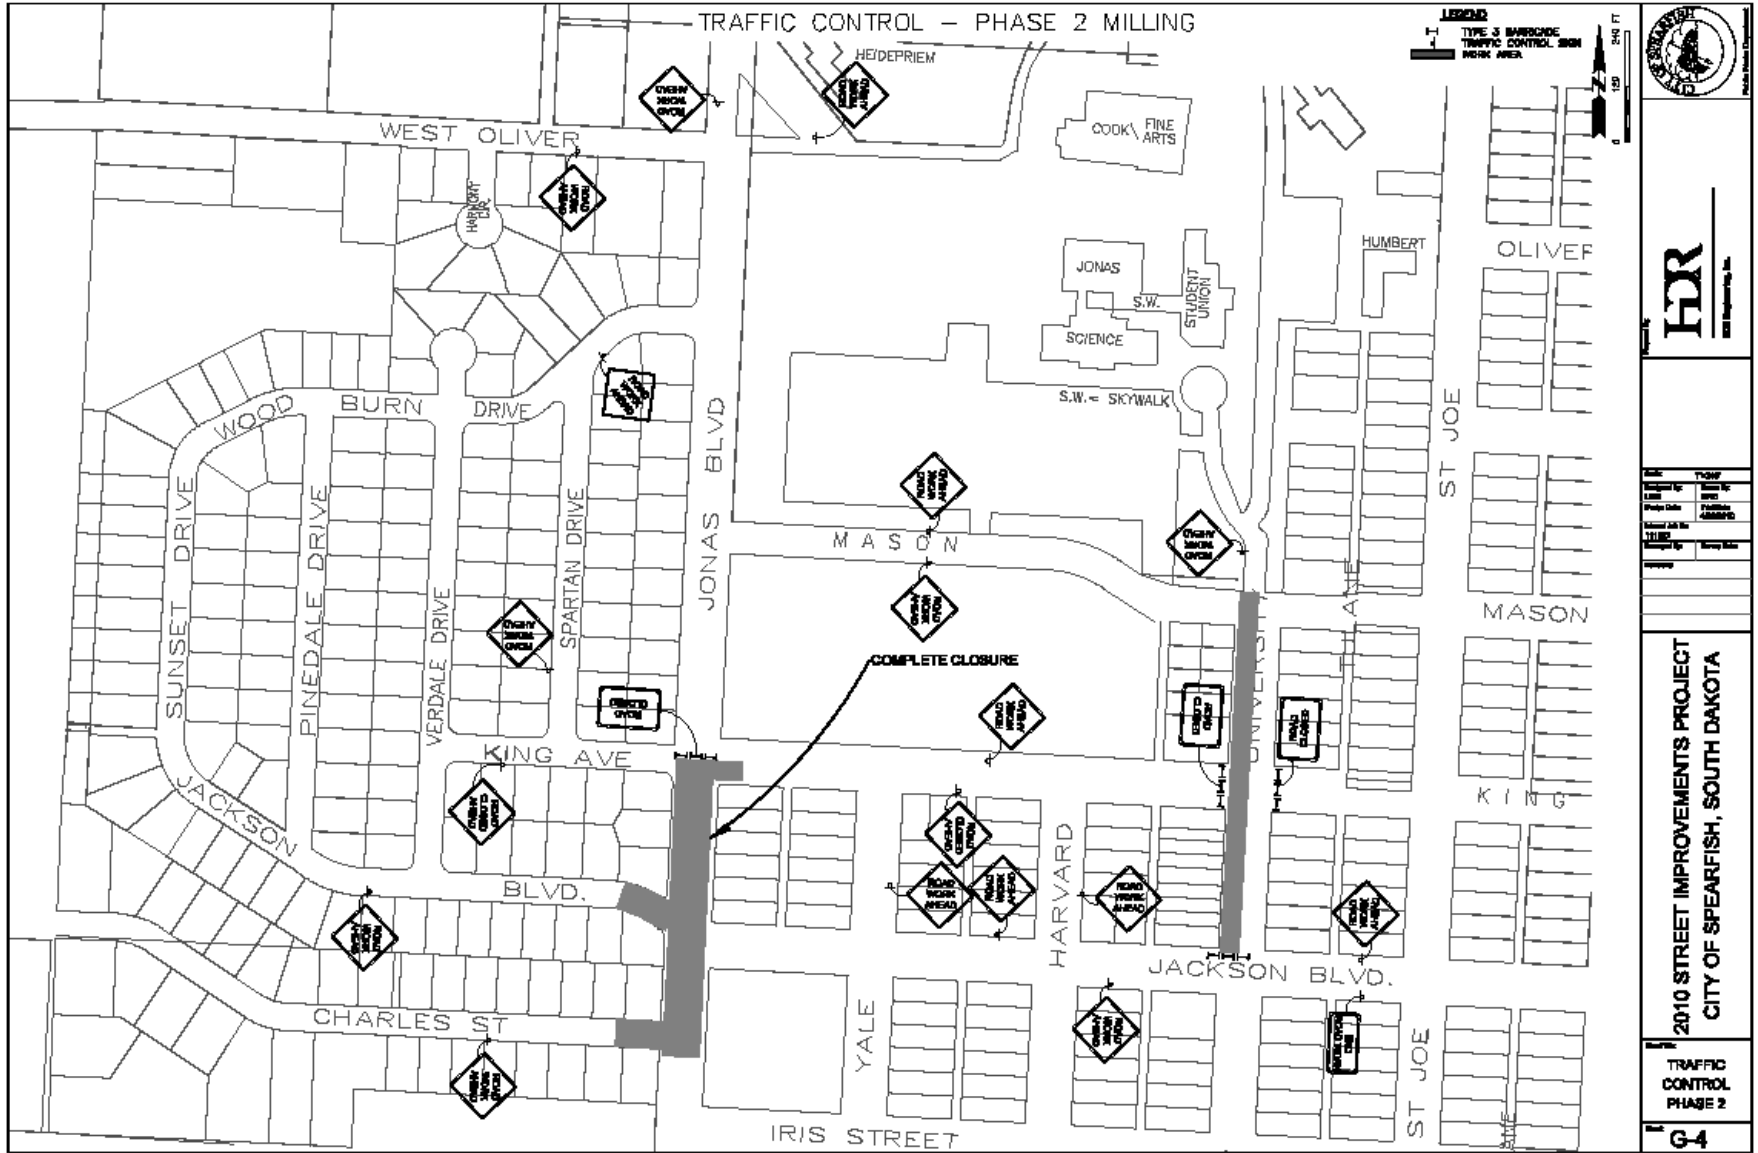

Traffic Control – Phase 2 Utilities

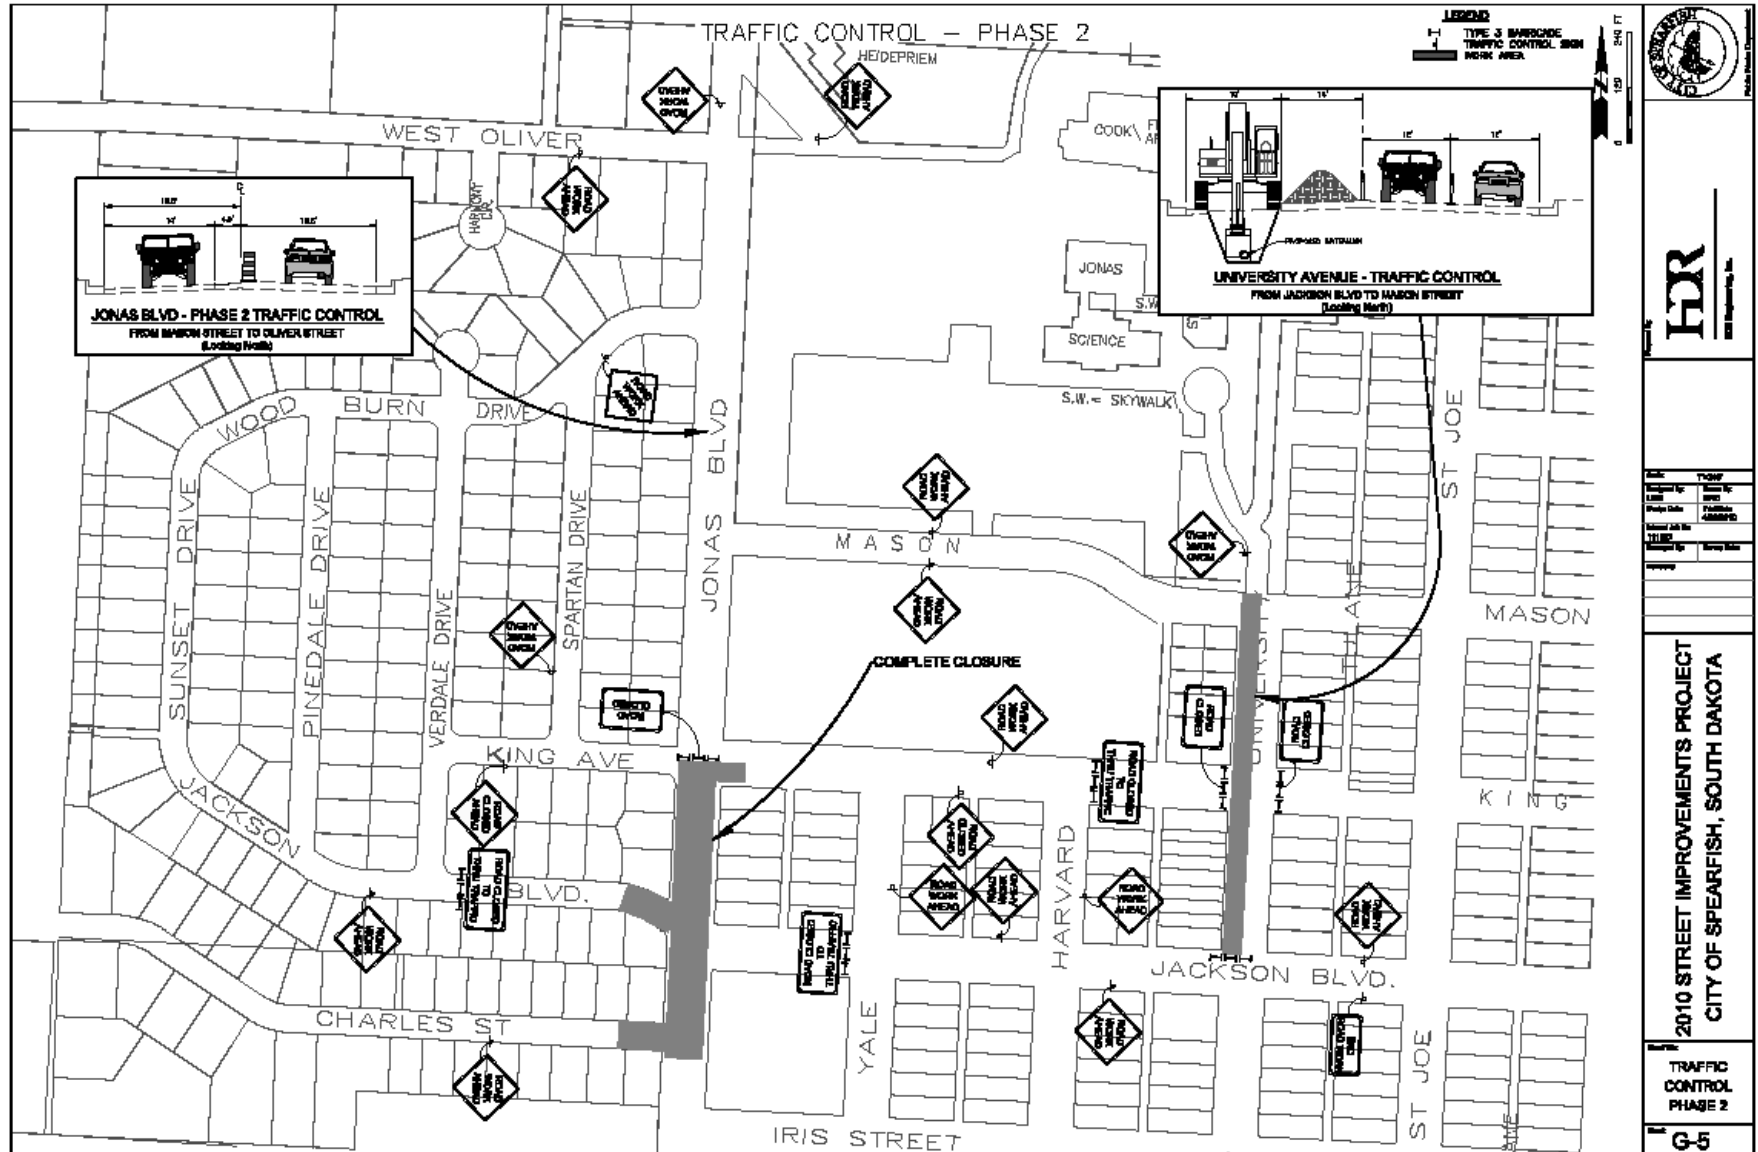

Traffic Control – Phase 3 Milling

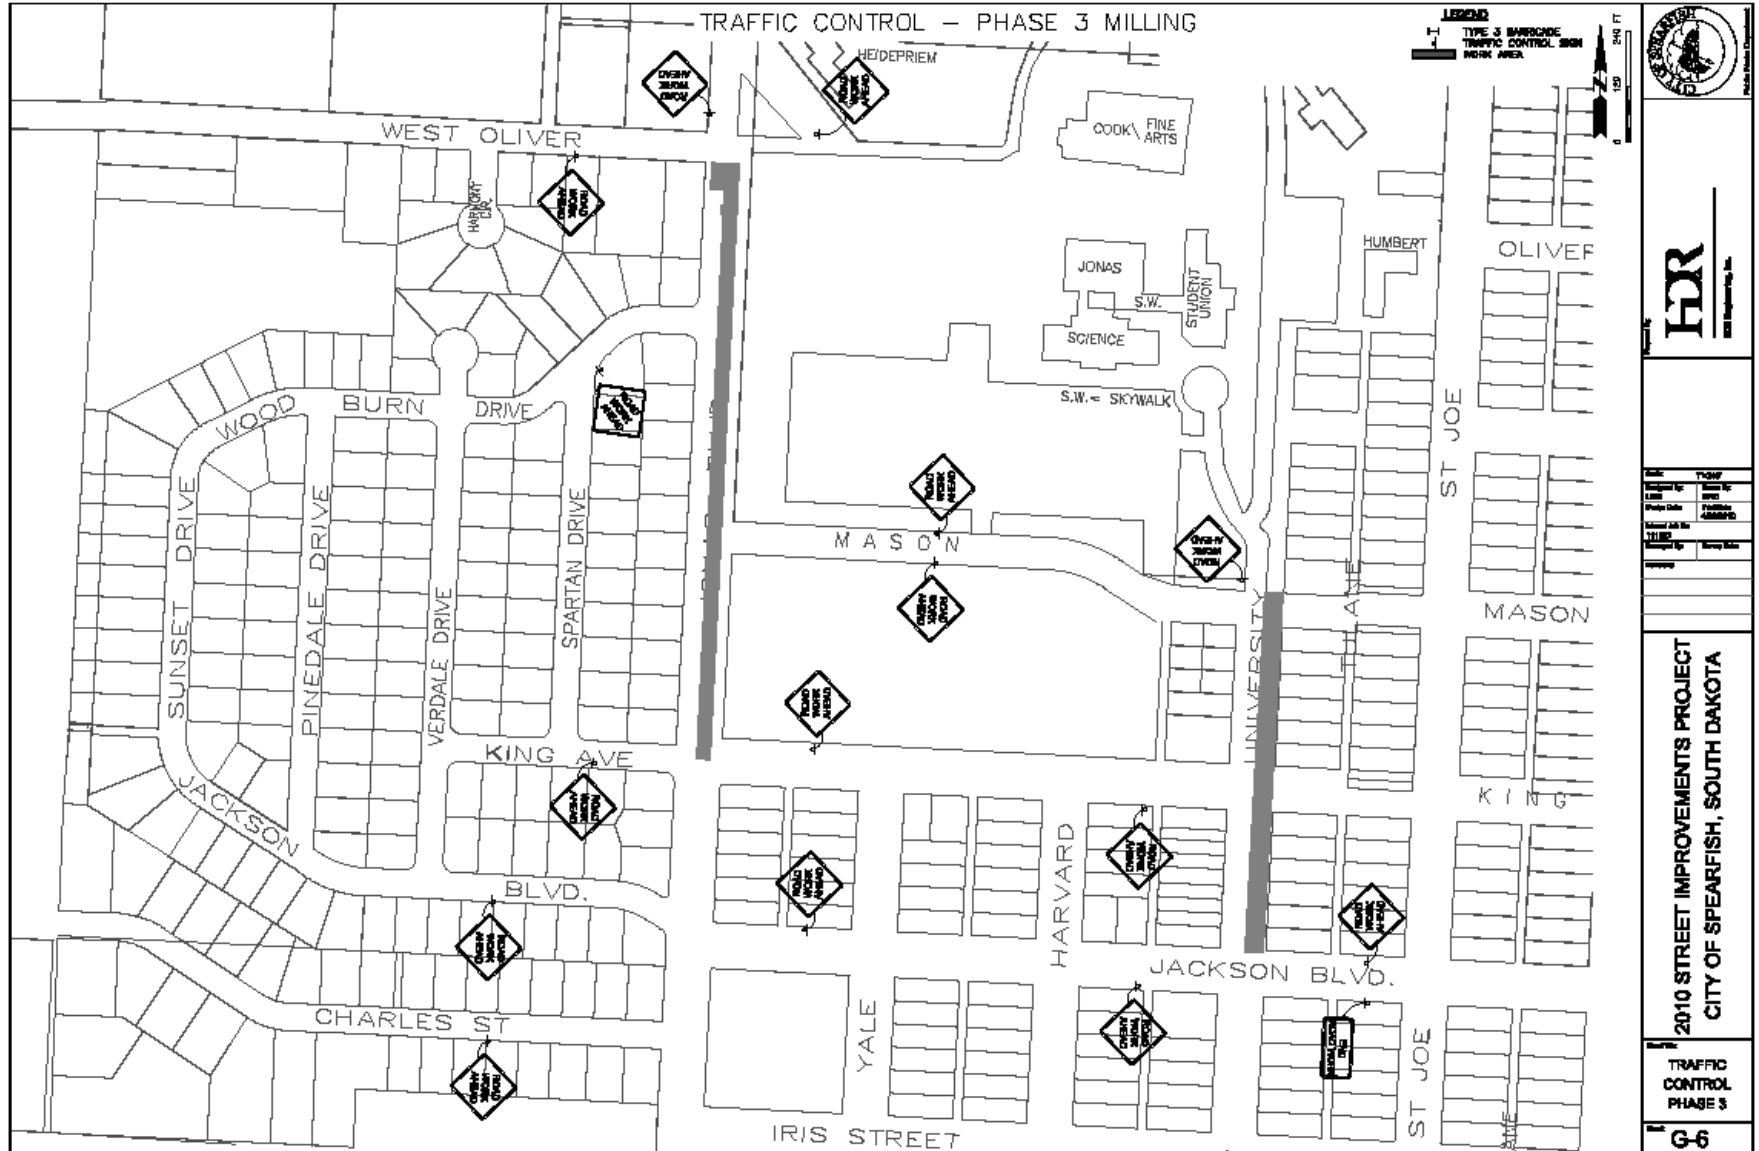



2010 STREET IMPROVEMENTS PROJECT
CITY OF SPEARFISH, SOUTH DAKOTA

TRAFFIC CONTROL PHASE 3
G 6

Traffic Control – Phase 3 Asphalt Paving

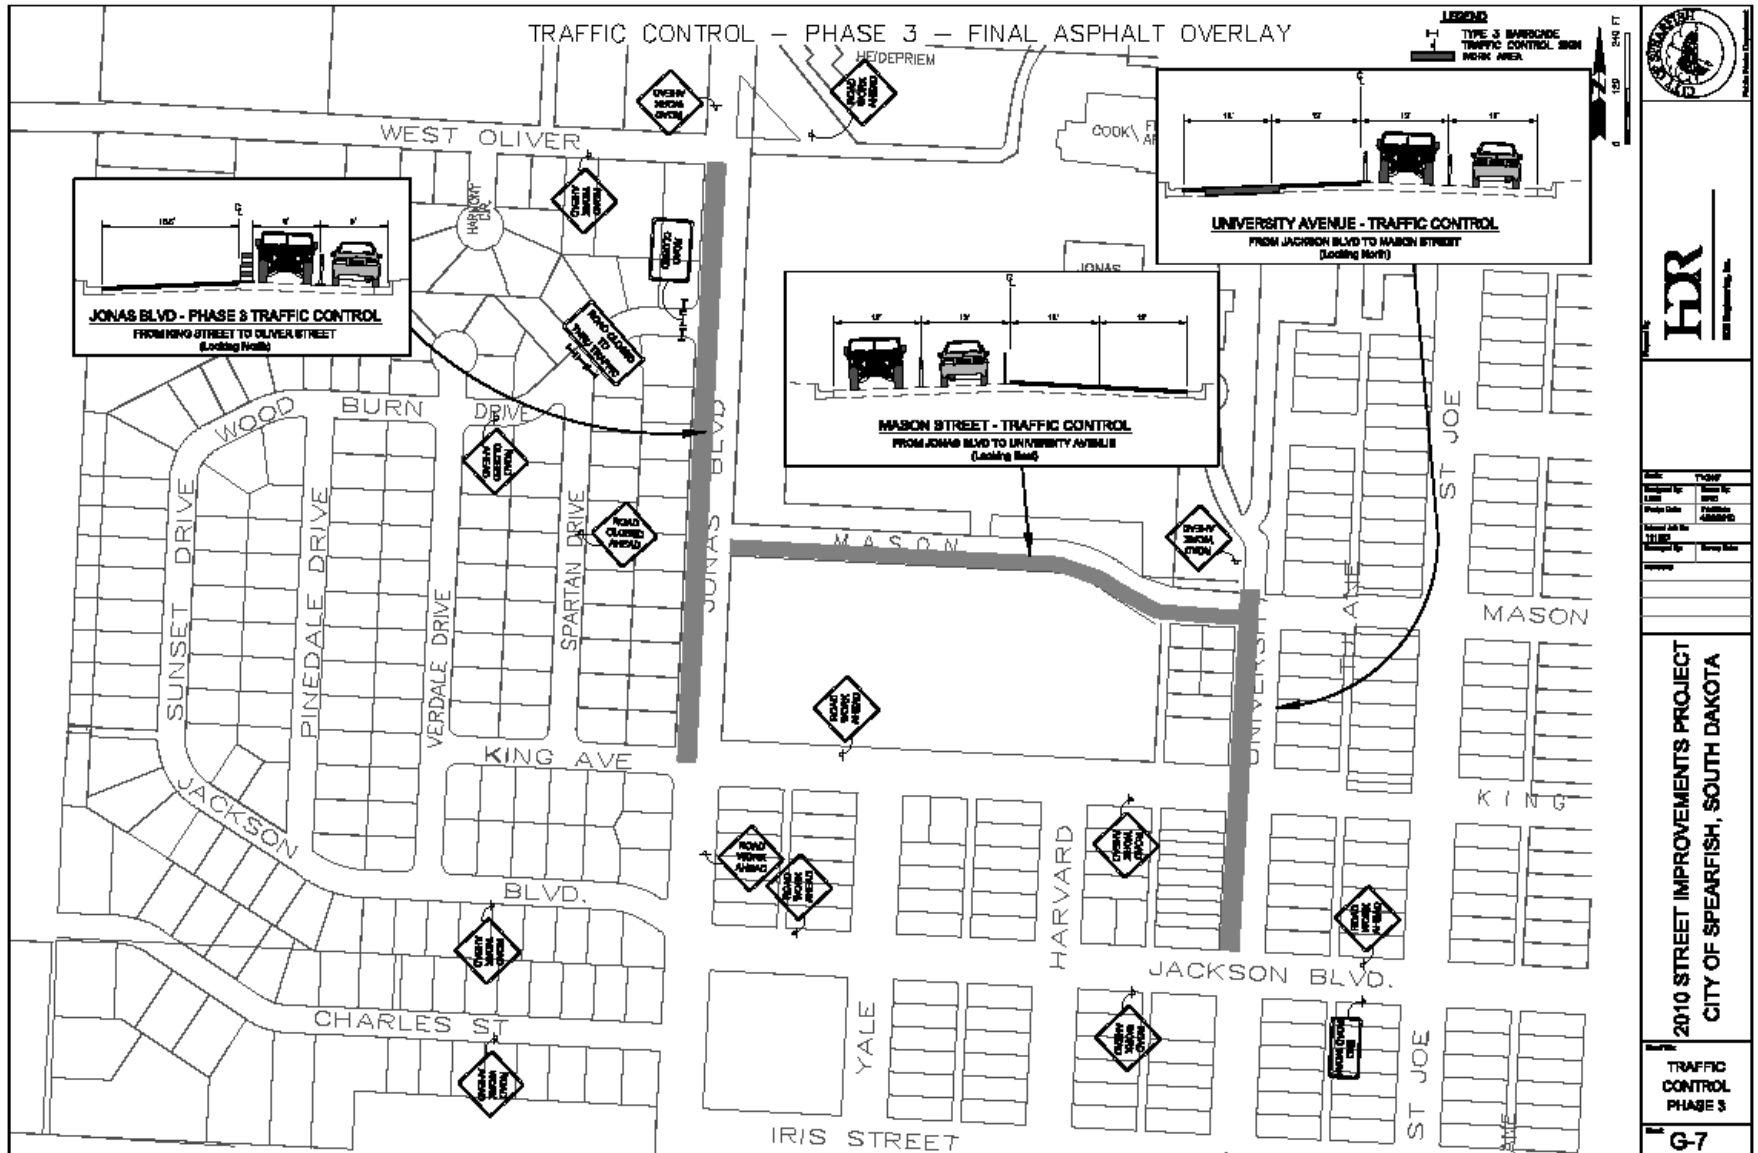


2010 STREET IMPROVEMENTS PROJECT
 CITY OF SPEARFISH, SOUTH DAKOTA

TRAFFIC CONTROL PHASE 3

Contact Information

- **City of Spearfish**

- Kyle Mathis, City Engineer, 642-1333, Kyle.Mathis@cityofspearfish.com
- Bill Klapperich, Assistant City Engineer, 642-1333, Bill.Klapperich@cityofspearfish.com

- **HDR Engineering, Inc.**

- Jody Page, Project Manager, 791-6100, jody.page@hdrinc.com

- **Sacrison Paving, Inc.**

- Will Sacrison, 269-2005, sacrisonpaving@rushmore.com